

Model: RPSS-RI Retrofit Safety Screen for Installation Inside of Roof Curbs

Standard Construction:

Frame: Welded 14 ga. Galvanized steel. Safety Screen: 3/16" cold rolled Galv. steel rods welded in 6" x 6" grid pattern. All welds micro-sealed and prime painted after fabrication.


Added Options (When Required):

RPI Job #: -

Project: _____

Architect: _____

TO INSTALL INSIDE AT TOP OR BOTTOM OF NEW OR EXISTING ROOF CURBS

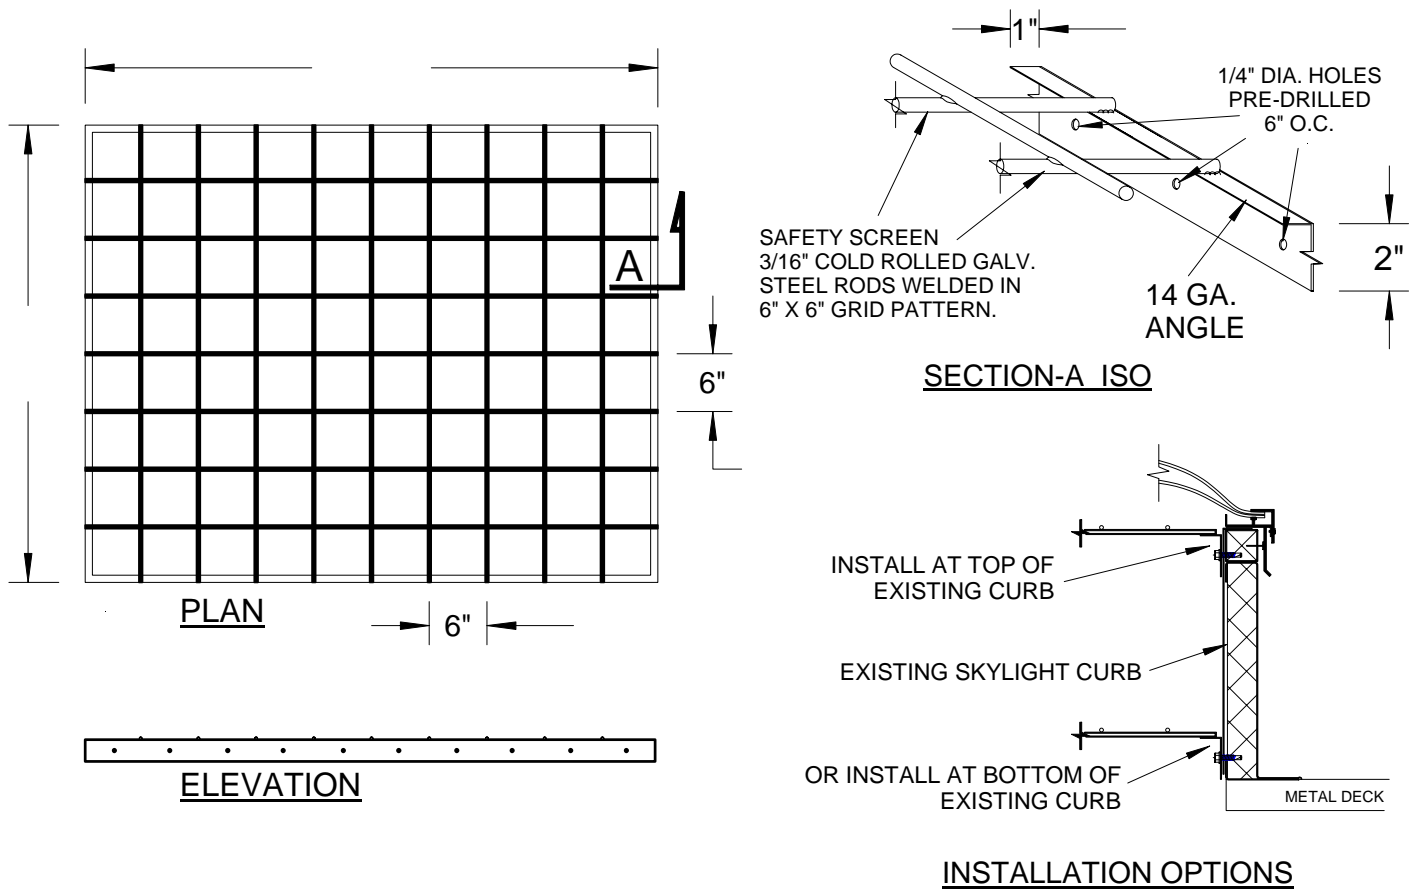

Qty.	O.D.	Tag: